


NOTES:


- EXCAVATE AND SHAPE FOUNDATION SOILS TO THE GRADES, ELEVATIONS AND DIMENSIONS SHOWN ON THE CONSTRUCTION DRAWINGS.
- VERIFY THAT THE FOUNDATION SOIL SATISFIES THE DESIGN STRENGTH REQUIREMENTS. IF UNACCEPTABLE SOILS ARE ENCOUNTERED, THEY SHALL BE REMOVED AND REPLACED WITH ENGINEERED FILL AS DIRECTED BY THE PROJECT ENGINEER.
- PLACE SPECIFIED GRANULAR BASE (LEVELING PAD) MATERIALS TO THE LINES AND GRADES SHOWN ON THE CONSTRUCTION DRAWINGS AND COMPACT TO A MINIMUM 95% OF STANDARD PROCTOR DRY DENSITY (SPDD). IF SPECIFIED EXPAND GEOWEB FOOTING SECTIONS INTO POSITION ON THE PREPARED SUBGRADE (OR BASE) AND TEMPORARILY ANCHOR AT THE CORNERS AND ALONG THE EDGES.
- OVERFILL GEOWEB CELLS WITH THE SPECIFIED GRANULAR INFILL MATERIAL. THE MAXIMUM PARTICLE SIZE OF THE INFILL MATERIAL SHALL NOT BE GREATER THAN 50 mm (2 in). COMPACT THE INFILL MATERIAL AND SURROUNDING FILL TO A MINIMUM 95% OF SPDD. REMOVE EXCESS FILL TO LEVEL WITH THE TOP OF THE CELLS.
- INSTALL PERFORATED SUBDRAIN PIPE, WRAPPED WITH THE SPECIFIED NONWOVEN GEOTEXTILE, OR BACKFILL WITH CLEAR STONE, WRAPPED IN A NONWOVEN GEOTEXTILE, ADJACENT TO THE FOOTING OR AS SHOWN ON THE CONSTRUCTION DRAWINGS. PLACE DRAINAGE SYSTEM AT A MINIMUM GRADIENT OF 1% TO THE SPECIFIED OUTLETS. CONNECT SUBDRAIN PIPES TO SPECIFIED OUTLETS WITH T-CONNECTORS. WRAP OUTLET PIPES WHICH PASS THROUGH FOOTING OR WALL SECTIONS WITH GEOTEXTILE TO PREVENT LOSS OF CELL INFILL MATERIALS. CONNECT OUTLET PIPES TO SITE DRAINAGE SYSTEM IF PRESENT, OR ENSURE THAT PIPES AT OUTLETS WILL NOT CAUSE LOCALIZED EROSION. COMPACT FILL MATERIALS SURROUNDING THE DRAINAGE SYSTEM.
- WHERE SPECIFIED PLACE GEOTEXTILE OVER THE BASE AND EXTEND UP THE FACE OF THE EXCAVATION AND PIN INTO POSITION. ALLOW 300 mm (12 in) OVERLAPS AT ADJOINING SECTIONS OF GEOTEXTILE. WHERE GEOCOMPOSITE DRAINAGE MATERIALS ARE SPECIFIED, ENSURE THAT EACH STRAP OR STAPLE AT OUTLETS IS FULLY ENCAPSULATED WITH A GEOTEXTILE TO AN UNRESTRICTED OUTLET.
- EXPAND GEOWEB SECTIONS, DIMENSIONED ACCORDING TO THE CONSTRUCTION DRAWINGS INTO POSITION USING STRETCHER FRAMES, TEMPORARY STAKES OR OTHER SUITABLE METHOD TO TEMPORARILY HOLD IN PLACE. INTERLEAF OR OVERLAP EDGES OF ADJACENT SECTIONS IN EACH LAYER, ACCORDING TO WHICH SIDE WALL PROFILES ABUT. ENSURE THAT ALL ADJOINING SECTIONS ARE FLUSH AT THE JOINTS AND ADJOINING CELLS ARE FULLY STAPLED.
- PLACE SPECIFIED INFILL MATERIAL TO APPROXIMATELY 50 mm (2 in) ABOVE THE TOP OF THE GEOWEB. COMPACT INFILL AND BACKFILL MATERIALS TO A MINIMUM 95% OF SPDD AND REMOVE EXCESS MATERIAL ABOVE THE CELL WALLS. USE WALK-BEHIND COMPACTION EQUIPMENT TO COMPACT MATERIAL WITHIN THE GEOWEB SECTIONS AND WITHIN 1 m (3 ft) OF THE BACK OF GEOWEB SECTIONS.
- PLACED SUBSEQUENT LAYERS WITH THE SPECIFIED SET BACK AND ALIGN GEOWEB SECTIONS TO AVOID OVERHANGING OF UPPER SECTIONS OVER LOWER SECTIONS.
- WHERE DIFFERENT INFILL MATERIALS ARE SPECIFIED FOR THE OUTER CELLS (EG. TOPSOIL/VEGETATED), THE FOLLOWING PROCEDURES MAY BE USED.
  - COVER OUTER CELLS WITH REMOVABLE BOARD WHILE FILLING BACK CELLS. PLACE SPECIAL INFILL IN OUTER CELLS BEFORE ADVANCING TO THE NEXT LAYER.
  - LEAVE OUTER CELLS OPEN BUT USE EXTRA CARE TO FILL BACK CELLS AND AVOID EXCESSIVE SPILLAGE INTO OUTER CELLS. WHERE THE SPECIFIED OUTER CELL INFILL AND VEGETATION WILL TOLERATE IT, SOME SPILLAGE OF GRANULAR INFILL INTO THE OUTER CELLS IS ACCEPTABLE.

REINFORCED WALL SYSTEMS


- INSTALL GEOSYNTHETIC REINFORCEMENT BETWEEN GEOWEB SECTIONS AT THE SPECIFIED ELEVATIONS. PLACE THE LEADING EDGE OF THE GEOSYNTHETIC AT THE FRONT FACE OF THE GEOWEB SECTION TO BE PLACED AND EXTEND THE SPECIFIED DISTANCE (I.E. LENGTH) OVER THE COMPACTED BACKFILL. ENSURE THAT THE GEOSYNTHETIC REINFORCEMENT IS PLACED WITH THE HIGH STRENGTH DIRECTION PERPENDICULAR TO THE WALL FACE.
- PLACE AND INFILL THE NEXT GEOWEB SECTION ON TOP OF THE GEOSYNTHETIC REINFORCEMENT.
- MANUALLY TENSION THE GEOSYNTHETIC AND HOLD TAUT (TEMPORARY STAKES OR OTHER METHOD) DURING PLACEMENT OF THE SPECIFIED BACKFILL SOIL.
- PLACE BACKFILL MATERIAL WITHIN REINFORCED SOIL ZONE IN 250 mm (10 in) LIFTS AND COMPACT TO A MINIMUM 95% OF SPDD. ENSURE THAT THE GEOSYNTHETIC REINFORCEMENT REMAINS TAUT AND IS NOT DISPLACED WHILE PLACING THE BACKFILL MATERIAL. THIS IS BEST ACCOMPLISHED BY PLACING THE BACKFILL AT THE BACK OF THE GEOWEB SECTIONS AND SPREADING TOWARD THE BACK OF THE REINFORCED SOIL ZONE. SHAPE AND COMPACT THE BACKFILL LEVEL WITH THE TOP OF THE GEOWEB SECTIONS PRIOR TO PLACING THE NEXT LAYER.
- PLACE AND COMPACT RETAINED SOILS (FILL SITUATIONS) BEHIND THE REINFORCED SOIL ZONE IN 250 mm (10 in) LIFTS AND COMPACT TO A MINIMUM 95% OF SPDD.

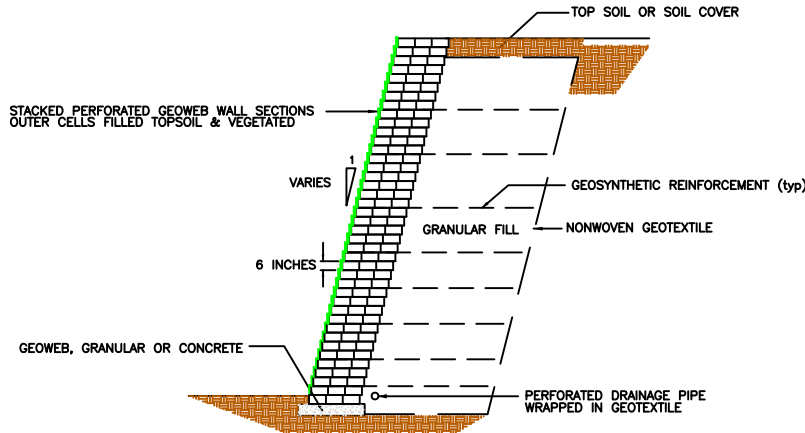


REINFORCED GEOWEB® RETAINING WALL

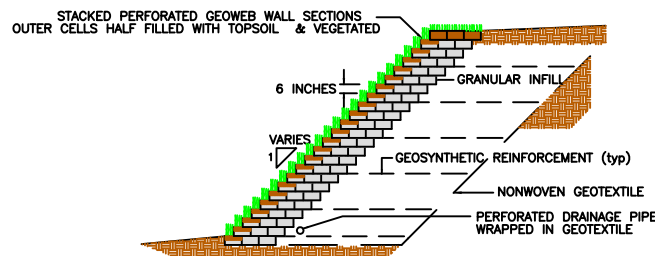

REINFORCED SLOPE - STACKED GEOWEB® FACIA

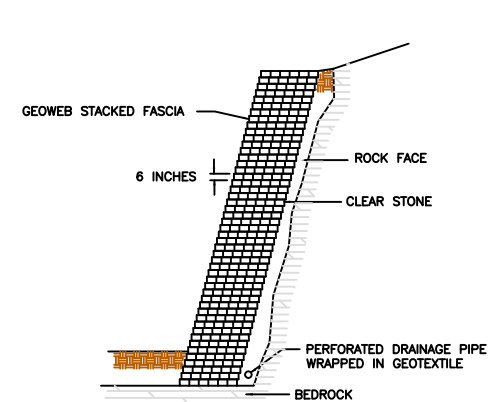

ROCK FACE PROTECTION - STACKED GEOWEB® FACIA

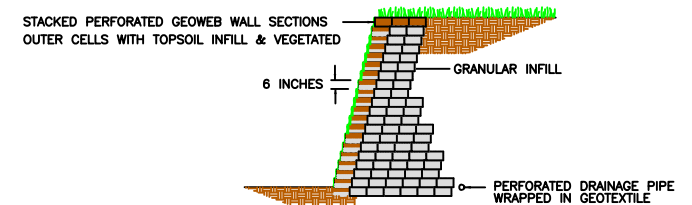

GRAVITY WALL

**PRESTO® PRODUCTS CO.**


670 NORTH PERKINS STREET  
APPLETON, WI 54914  
920-738-1342  
WWW.PRESTOGEOWEB.COM

GENUINE GEOWEB®  
WALL CROSS SECTIONS

PRESTO®, GEOWEB®, AND ATRA® ARE REGISTERED TRADEMARKS OF PRESTO PRODUCTS.


DATE	NOVEMBER 2019	FILE NAME	GWRW1F.DWG
SCALE	NTS	SHEET	1
© 2019 PRESTO GEOSYSTEMS			

THIS DRAWING IS COPYRIGHTED AND BASED UPON THE USE OF GENUINE GEOWEB MANUFACTURED BY PRESTO GEOSYSTEMS. ANY USE OF THIS DRAWING FOR ANY PRODUCT OTHER THAN THAT MANUFACTURED BY PRESTO GEOSYSTEMS IS STRICTLY PROHIBITED.

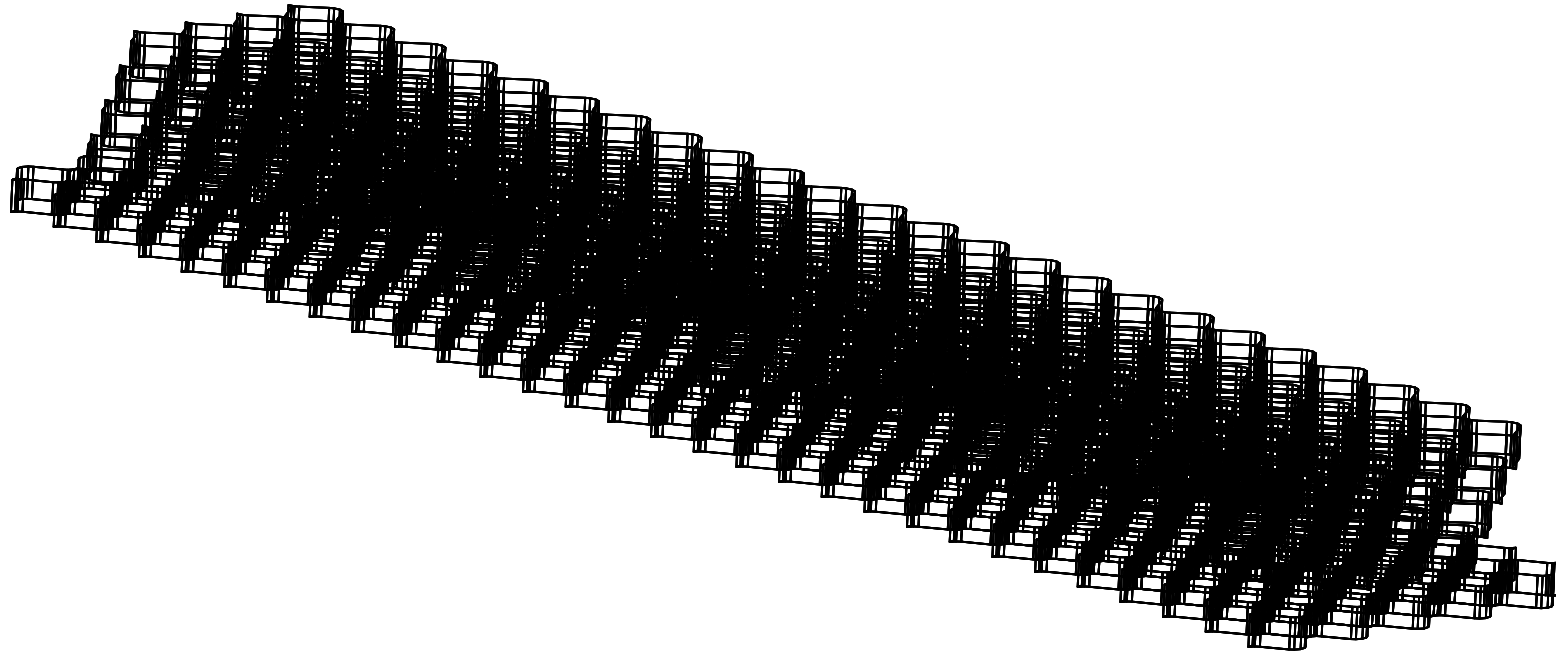


PARTIAL ISOMETRIC OF A GEOWEB® WALL ABOVE A FULL LENGTH, HALF WIDTH SPREAD FOOTING


GW30V60804 GEOWEB SECTIONS  
(SECTION LENGTH VARIES BY DESIGN)

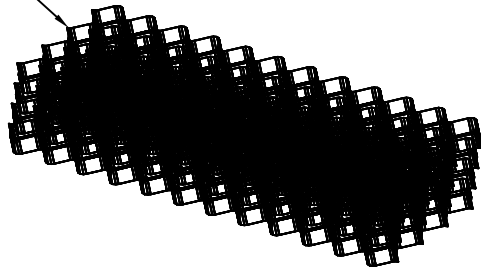


PARTIAL ISOMETRIC OF A GEOWEB® WALL

 <b>GEOSYSTEMS</b>		<b>PRESTO® PRODUCTS CO.</b> 670 NORTH PERKINS STREET APPLETON, WI 54914 920-738-1342 WWW.PRESTOCEO.COM	
		PRESTO, GEOWEB, AND ATRA ARE REGISTERED TRADEMARKS® OF PRESTO PRODUCTS.	
<b>GENUINE GEOWEB®</b> <b>3-D WALL DETAILS</b>			
DATE NOVEMBER 2019		FILE NAME GWRW2DF.DWG	
SCALE NTS	SHEET 1	© 2010 PRESTO GEOSYSTEMS	


THIS DRAWING IS COPYRIGHTED AND BASED UPON THE USE OF GENUINE GEOWEB MANUFACTURED BY PRESTO GEOSYSTEMS. ANY USE OF THIS DRAWING FOR ANY PRODUCT OTHER THAN THAT MANUFACTURED BY PRESTO GEOSYSTEMS IS STRICTLY PROHIBITED.

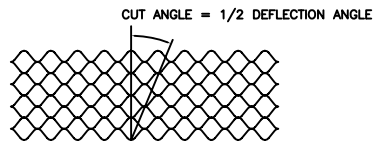


STEP 1 - DETERMINE CUT ANGLE

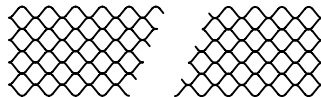


STEP 2 - CUT GEOWEB SECTION

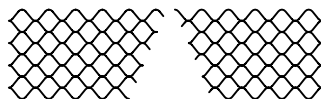

STEP 3 - TURN ONE SECTION OVER

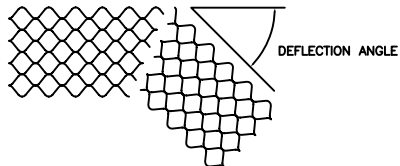


STEP 4 - ALIGN CUT ENDS

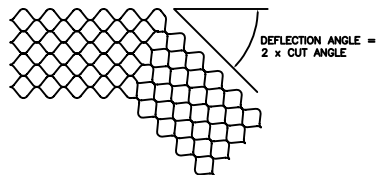


STEP 5 - STAPLE CUT ENDS

GEOWEB WALL BEND CUT DETAILS  
STANDARD COLOR FACE - MINIMUM WASTAGE


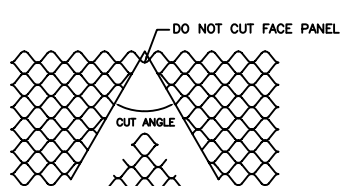


STEP 1 - CUT AND REMOVE SECTION

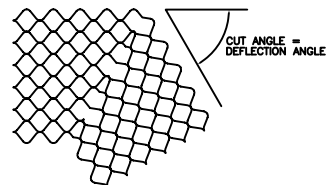


STEP 2 - ALIGN CUT ENDS AND STAPLE

INSIDE CORNER

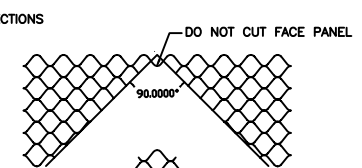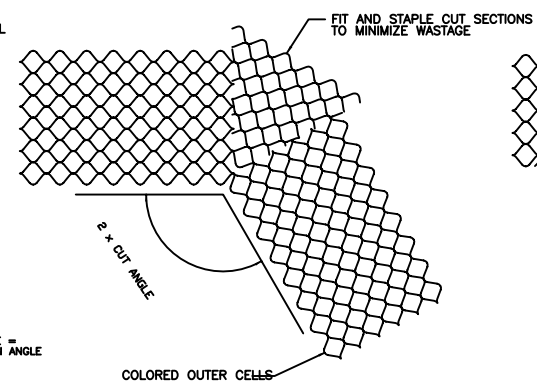


STEP 1 - CUT AND REMOVE SECTION

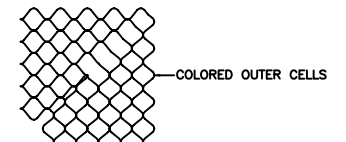


STEP 2 - ALIGN CUT ENDS AND STAPLE

90 DEGREE OUTSIDE CORNER

GEOWEB WALL BEND CUT DETAILS - COLORED FRONT FACE

		<b>PRESTO PRODUCTS CO.</b> 670 NORTH PERKINS STREET APPLETON, WI 54914 920-738-1342 WWW.PRESTOGEOWEB.COM	
<b>GENUINE GEOWEB®</b> <b>CORNER AND BEND DETAILS</b>			
<small>PRESTO®, GEOWEB®, AND ATRA® ARE REGISTERED TRADEMARKS OF PRESTO PRODUCTS.</small>			
DATE	NOVEMBER 2019	FILE NAME	GWRW3F.DWG
SCALE	NTS	SHEET	1
© 2015 PRESTO GEOSYSTEMS			

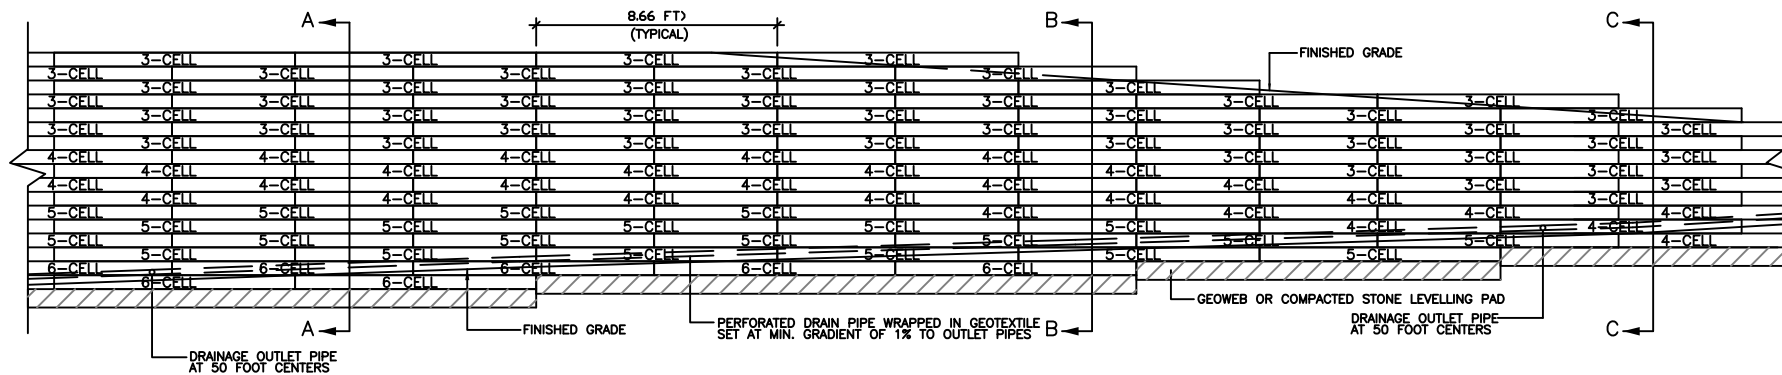


PROFILE OF TYPICAL GEOWEB® GRAVITY WALL


GEOWEB GRAVITY WALL WITH VEGETATED OUTER CELLS - SECTION SIZES AS INDICATED

GEOWEB PRODUCT CODES


3-CELL - GW30V60803  
4-CELL - GW30V60804  
5-CELL - GW30V60805  
6-CELL - GW30V60806  
7-CELL - GW30V60807

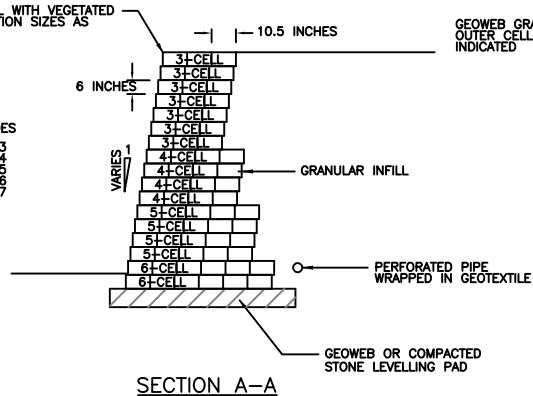

GEOWEB GRAVITY WALL WITH VEGETATED OUTER CELLS - SECTION SIZES AS INDICATED

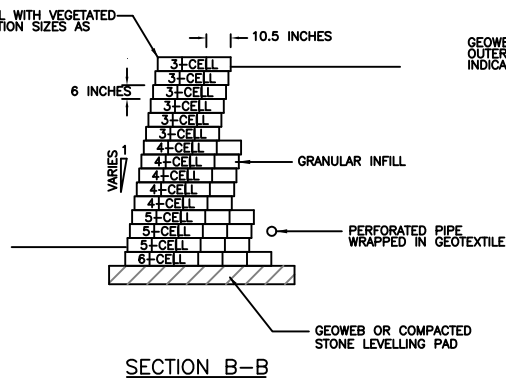

GEOWEB GRAVITY WALL WITH VEGETATED OUTER CELLS - SECTION SIZES AS INDICATED

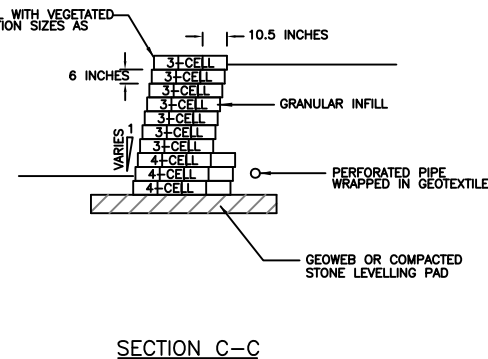

CROSS SECTIONS OF TYPICAL GEOWEB® GRAVITY WALL


**PRESTO® PRODUCTS CO.**  
670 NORTH PERKINS STREET  
APPLETON, WI 54914  
920-738-1342  
WWW.PRESTOGEOSYSTEMS.COM

**GENUINE GEOWEB® GRAVITY WALL SECTIONS**


PRESTO®, GEOWEB®, and ATRA® ARE REGISTERED TRADEMARKS OF PRESTO PRODUCTS.

DATE	NOVEMBER 2019	FILE NAME	GWRW4AF.DWG
SCALE	NTS	SHEET	1
© 2010 PRESTO GEOSYSTEMS			



THIS DRAWING IS COPYRIGHTED AND BASED UPON THE USE OF GENUINE GEOWEB MANUFACTURED BY PRESTO GEOSYSTEMS. ANY USE OF THIS DRAWING FOR ANY PRODUCT OTHER THAN THAT MANUFACTURED BY PRESTO GEOSYSTEMS IS STRICTLY PROHIBITED.

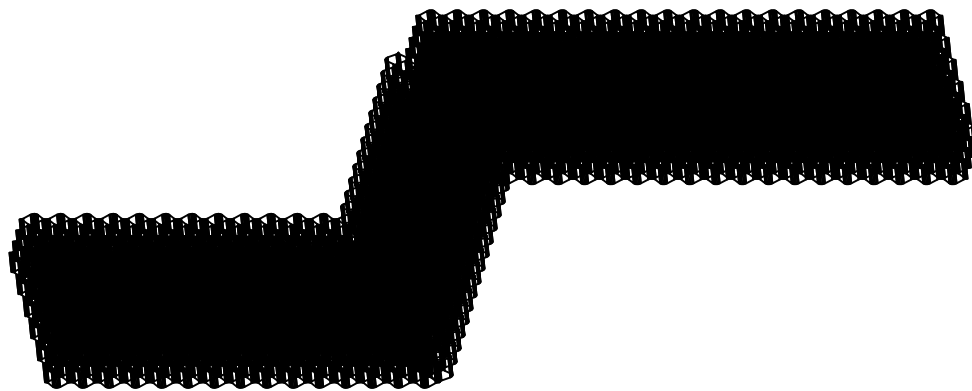

PARTIAL ISOMETRIC OF INSIDE AND OUTSIDE CORNERS

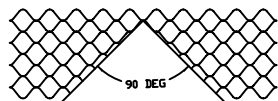

90 DEG

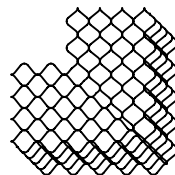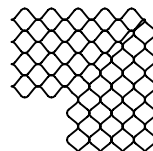


CUT AND REMOVE SECTION

ALIGN CUT ENDS AND STAPLE


STACK CORNER SECTIONS WITH  
SPECIFIED SETBACK - BOTH DIRECTIONS

PLAN

GEOWEB WALL OUTSIDE CORNER - SMOOTH FACE

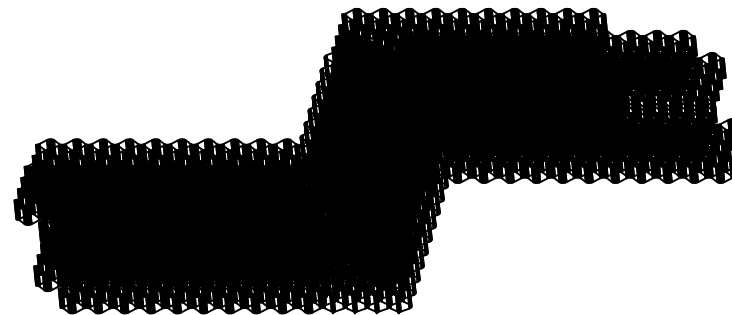

PARTIAL ISOMETRIC OF INSIDE AND OUTSIDE CORNERS

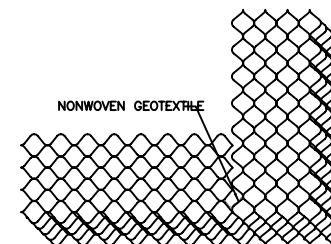

NONWOVEN GEOTEXTILE

STACK STANDARD SECTIONS WITH  
SPECIFIED SETBACK - BOTH DIRECTIONS  
CUT GEOWEB SECTIONS, AS NECESSARY, TO FIT

PLAN

GEOWEB WALL OUTSIDE CORNER - BUTTED SECTIONS





PRESTO® PRODUCTS CO.  
670 NORTH PERKINS STREET  
APPLETON, WI 54914  
920-738-1342  
WWW.PRESTOGEOSYSTEMS.COM

THIS DRAWING IS COPYRIGHTED AND  
BASED UPON THE USE OF GENUINE  
GEOWEB MANUFACTURED BY PRESTO  
GEOSYSTEMS. ANY USE OF THIS  
DRAWING FOR ANY PRODUCT OTHER  
THAN THAT MANUFACTURED BY  
PRESTO GEOSYSTEMS IS STRICTLY  
PROHIBITED.



GENUINE GEOWEB®  
3-D CORNER DETAILS

PRESTO®, GEOWEB®, AND ATRA® ARE REGISTERED TRADEMARKS OF  
PRESTO PRODUCTS.

DATE	NOVEMBER 2019	FILE NAME	GWRWSF.DWG
SCALE	NTS	SHEET	1 © 2010 PRESTO GEOSYSTEMS

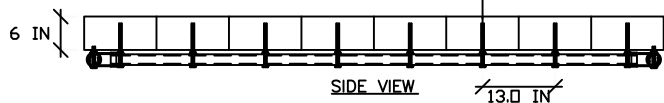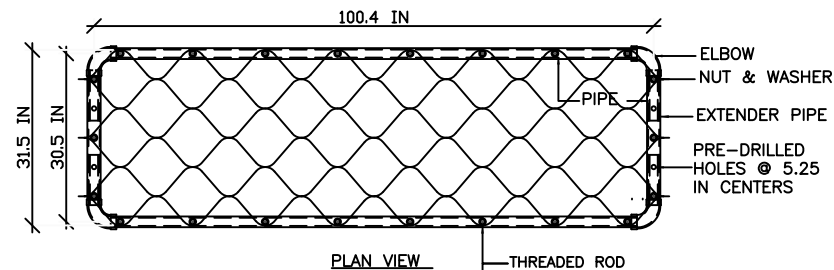

TYPICAL STRETCHER FRAME  
SET TO GW30V60803 SECTION SIZE

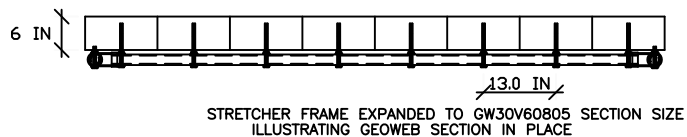
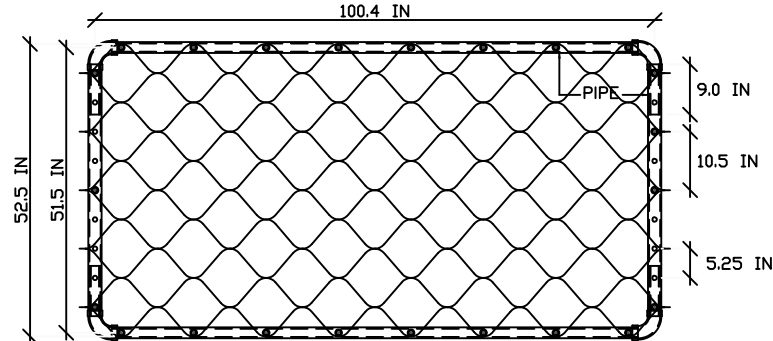


STRETCHER FRAME EXPANDED TO GW30V60805 SECTION SIZE  
ILLUSTRATING GEOWEB SECTION IN PLACE




STRETCHER FRAME TURNED OVER AFTER GEOWEB SECTION PLACED

EXPANDABLE STRETCHER FRAME  
WITH EXTENDER PIPES FOR GW30V60803 TO GW30V60806 SECTIONS


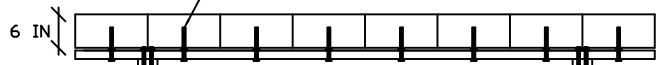
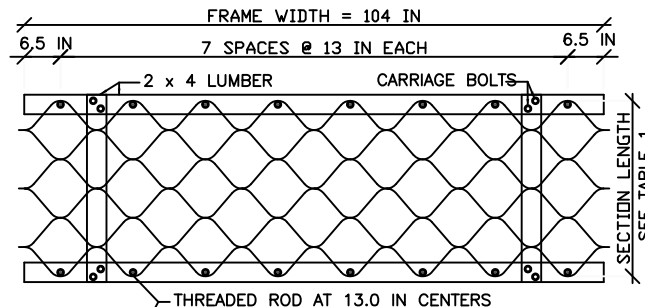


SIDE VIEW - UPSIDE DOWN FOR EXPANSION OF GEOWEB SECTION

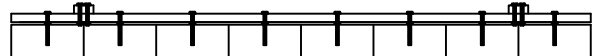

SIDE VIEW - TURNED OVER FOR PLACEMENT OF GEOWEB SECTION

TYPICAL WOOD STRETCHER FRAME  
FOR GW30V60803 SECTION SIZE

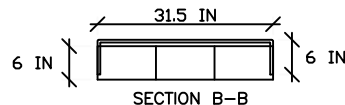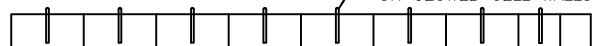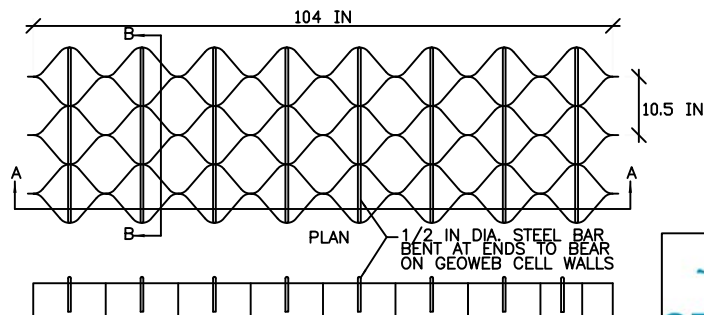

TEMPORARY STRETCHING METHOD FOR INSTALLATION  
OF GW30V GEOWEB SECTIONS

EXPANDED GEOWEB LENGTH		
CELLS LONG	LENGTH, IN	LENGTH, MM
3	31.5000	800
4	42	1067
5	52.5000	1334
6	63	1600
7	73.5000	1867

#### PARTS LIST EXPAND STRETCHER FRAME

16 - 1/2" X 7-1/2" THREADED ROD  
32 - 1/2" NUTS WITH WASHERS  
4 - 1/2" X 3-1/2" BOLTS  
4 - 1/2" X NUTS WITH WASHERS  
4 - 2" IDIA ELBOWS  
4 - 1-15/16" OD PIPE  
2 - 2" ID EXTENDER PIPE  
NOTE: DIMENSIONS FOR STD STEEL PIPE  
MAY VARY FOR DIFFERENT PIPE MATERIAL.

#### EXTENDER PIPE DIMENSIONS - GW30V

3 TO 4 CELL LONG SECTIONS - 22.1"  
5 TO 6 CELL LONG SECTIONS - 43.1"  
7 CELL LONG SECTIONS - 53.6"  
NOTE: VERIFY PIPE DIMENSIONS BEFORE  
DRILLING HOLES.

#### PARTS LIST - WOOD STRETCHER FRAME

16 - 7/16" X 7" CARRIAGE BOLTS  
8 - 7/16" X 4" CARRIAGE BOLTS  
24 - 7/16" FLAT WASHERS  
24 - 7/16" HEX NUTS  
2 - 2" X 4" X 104" LUMBER  
2 - 2" X 4" X "XX" LUMBER  
WHERE "XX" EQUALS:  
3 CELL - 35"  
4 CELL - 45"  
5 CELL - 56"  
6 CELL - 66.5"  
7 CELL - 77"

#### PARTS LIST - TEMP STRETCHER BARS

8 - 1/2" X 43.5" STEEL BARS PER SECTION



PRESTO PRODUCTS CO.  
670 NORTH PERKINS STREET  
APPLETON, WI 54914  
920-738-1342  
WWW.PRESTOGEOWEB.COM

GENUINE GEOWEB®  
EARTH INSTALLATION TOOLS

PRESTO®, GEOWEB®, AND ATRA® ARE REGISTERED TRADEMARKS OF  
PRESTO PRODUCTS.

DATE	NOVEMBER 2019	FILE NAME	GWRW6F.DWG
SCALE	NTS	SHEET	1
© 2010 PRESTO GEOSYSTEMS			